



○ **AYON FRONT ELEVATION**  
 SCALE: 3/16" = 1'-0"


# AVON 1ST FLOOR

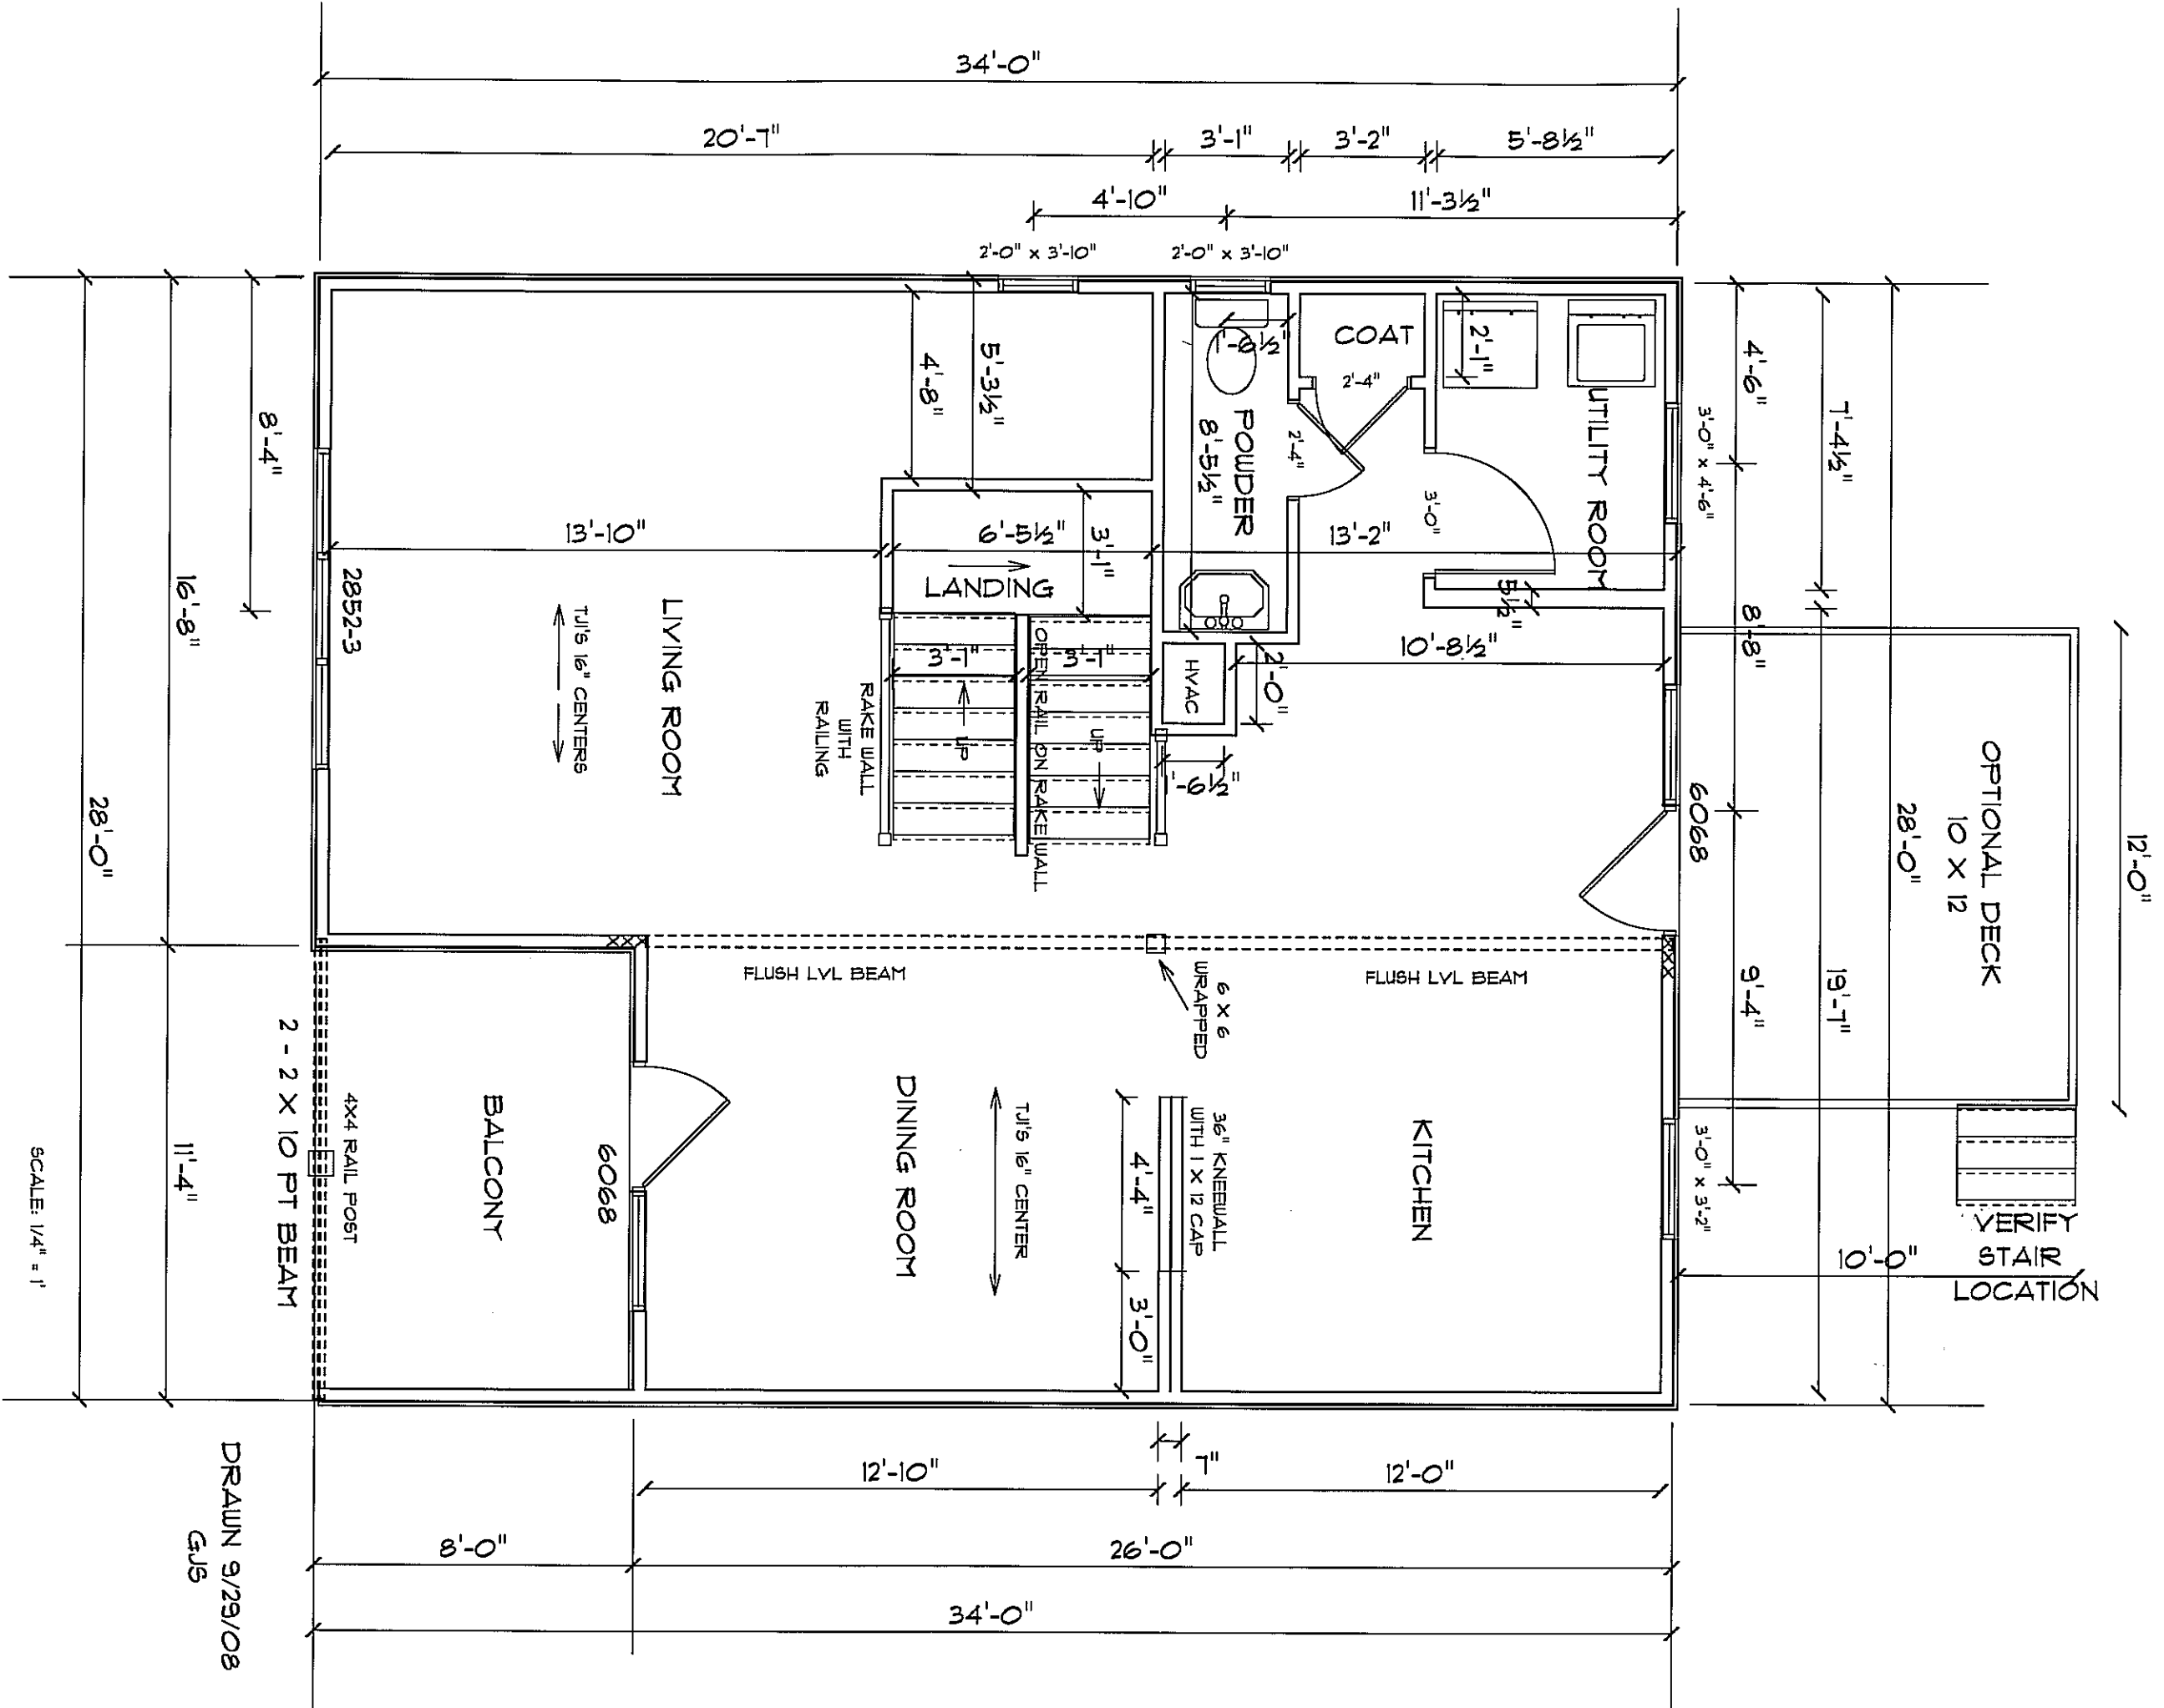

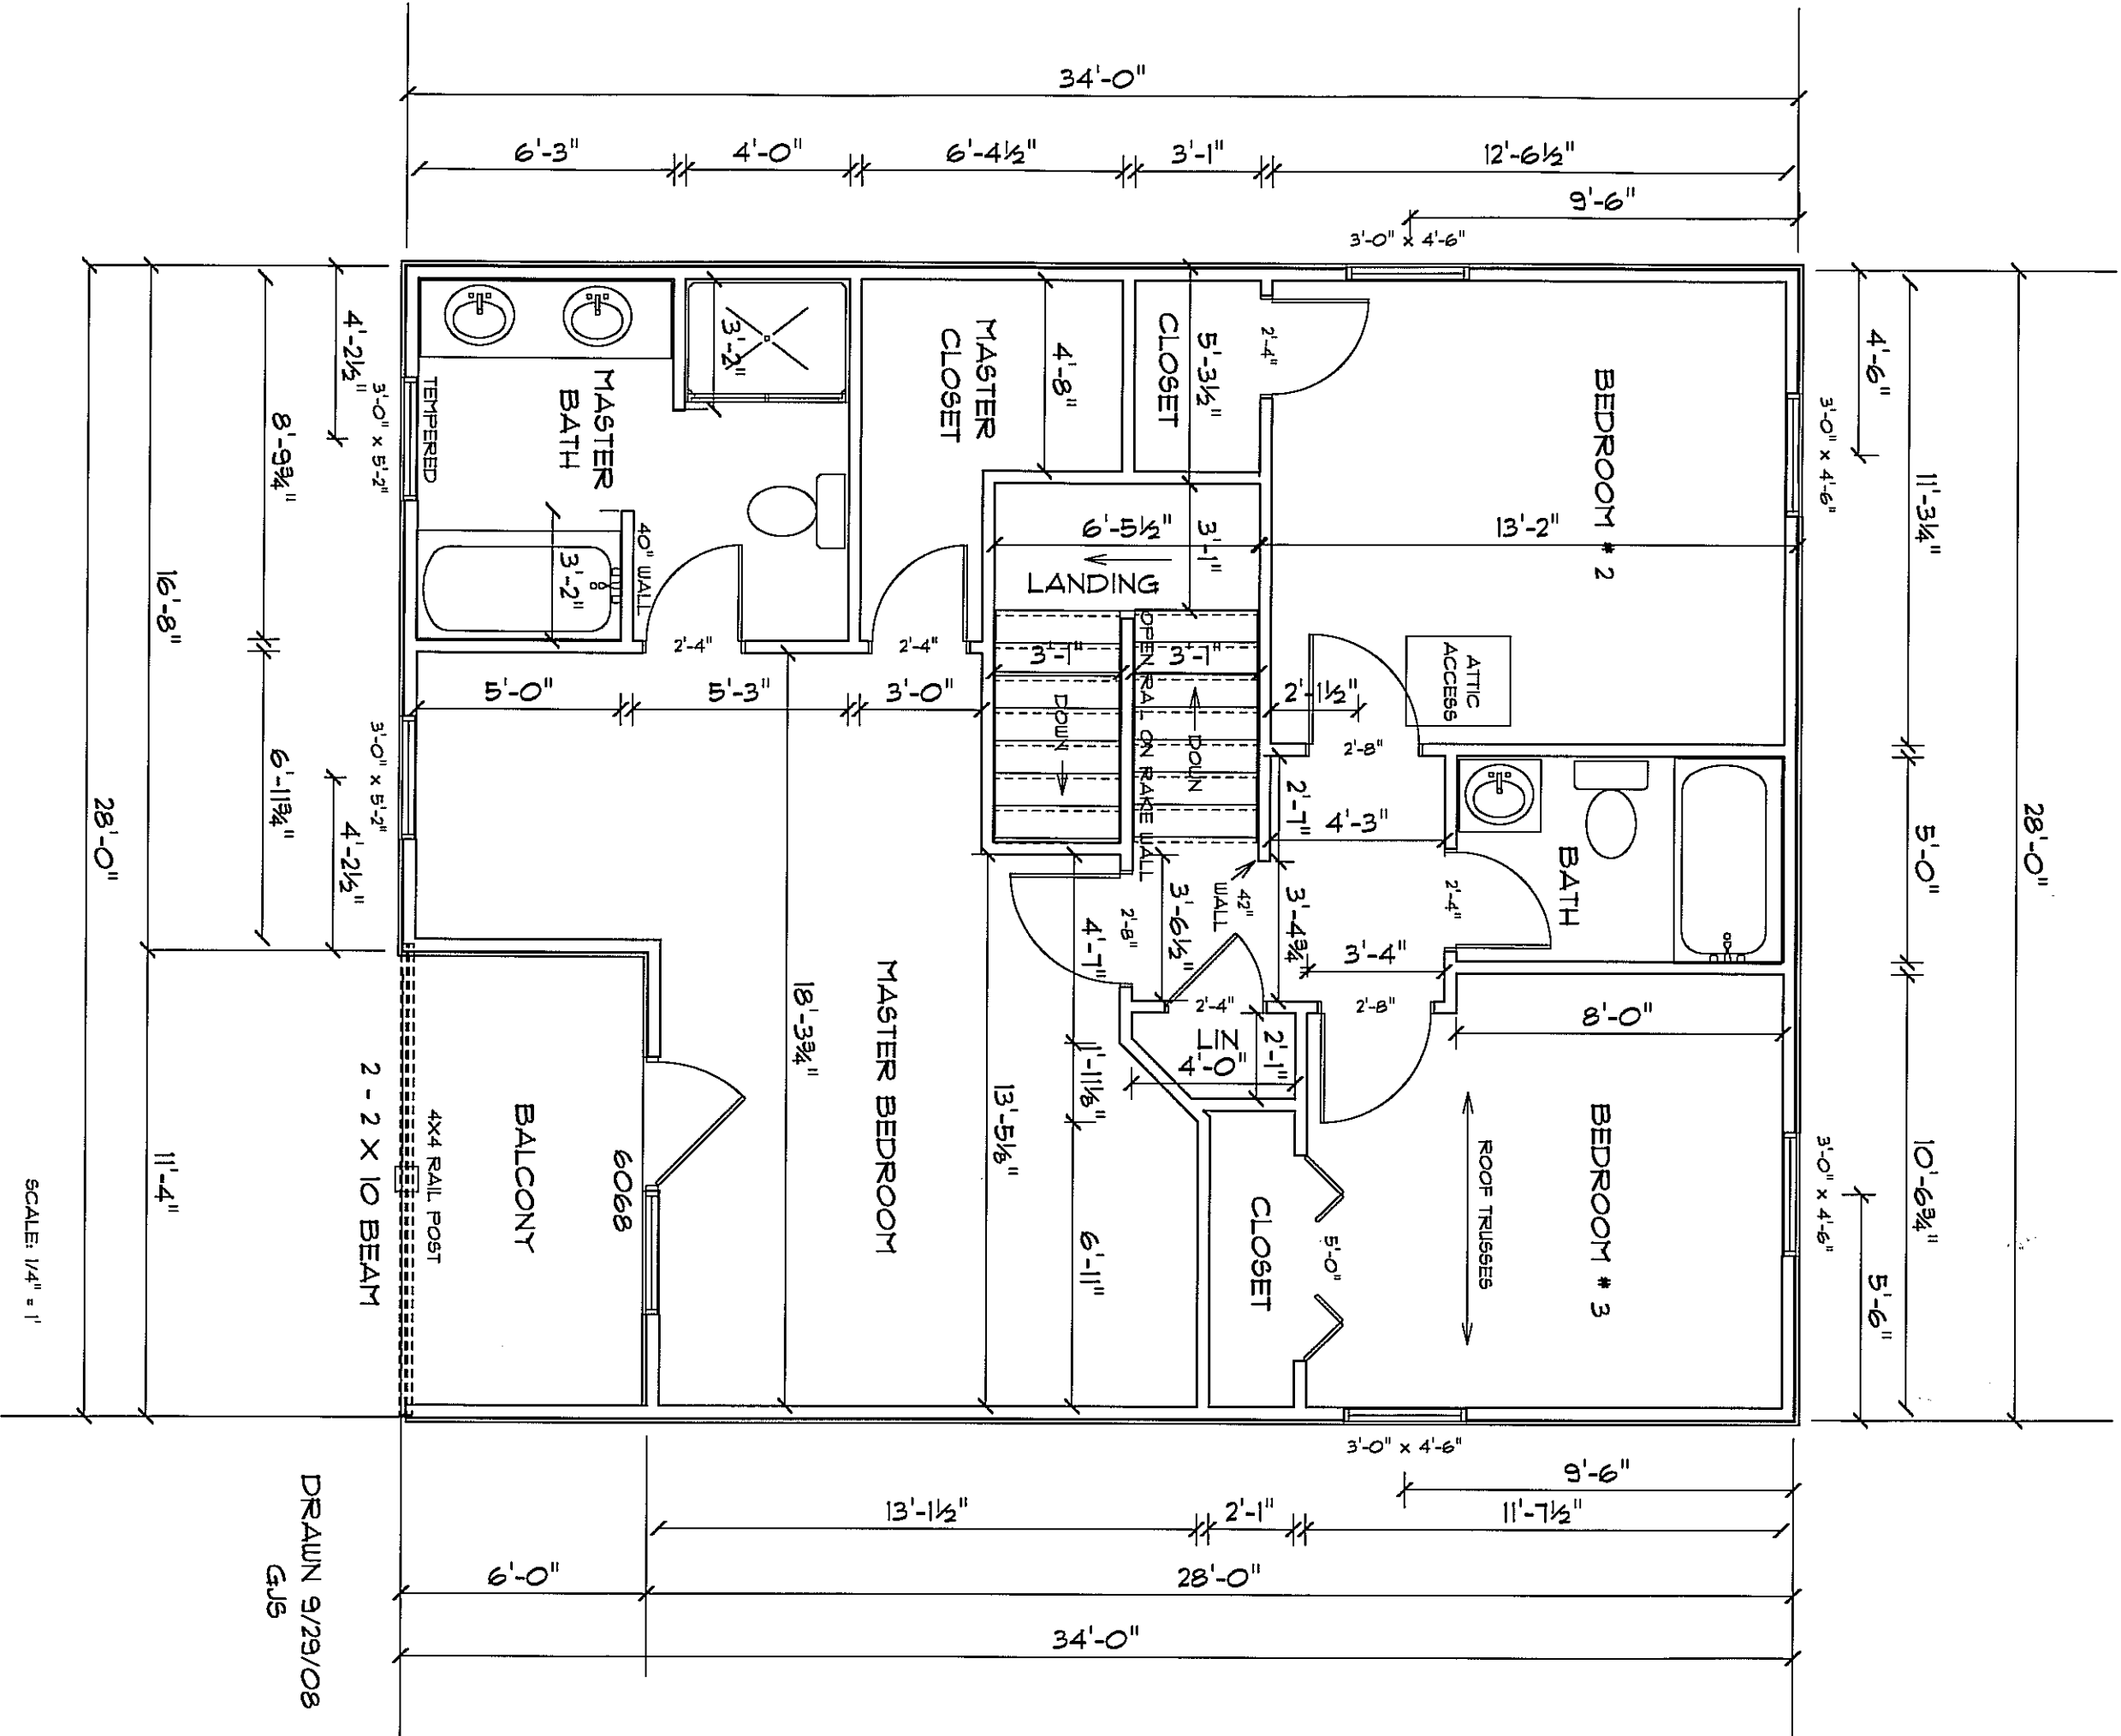

AYON  
2ND FLOOR

DRAWN 9/29/08  
GJS

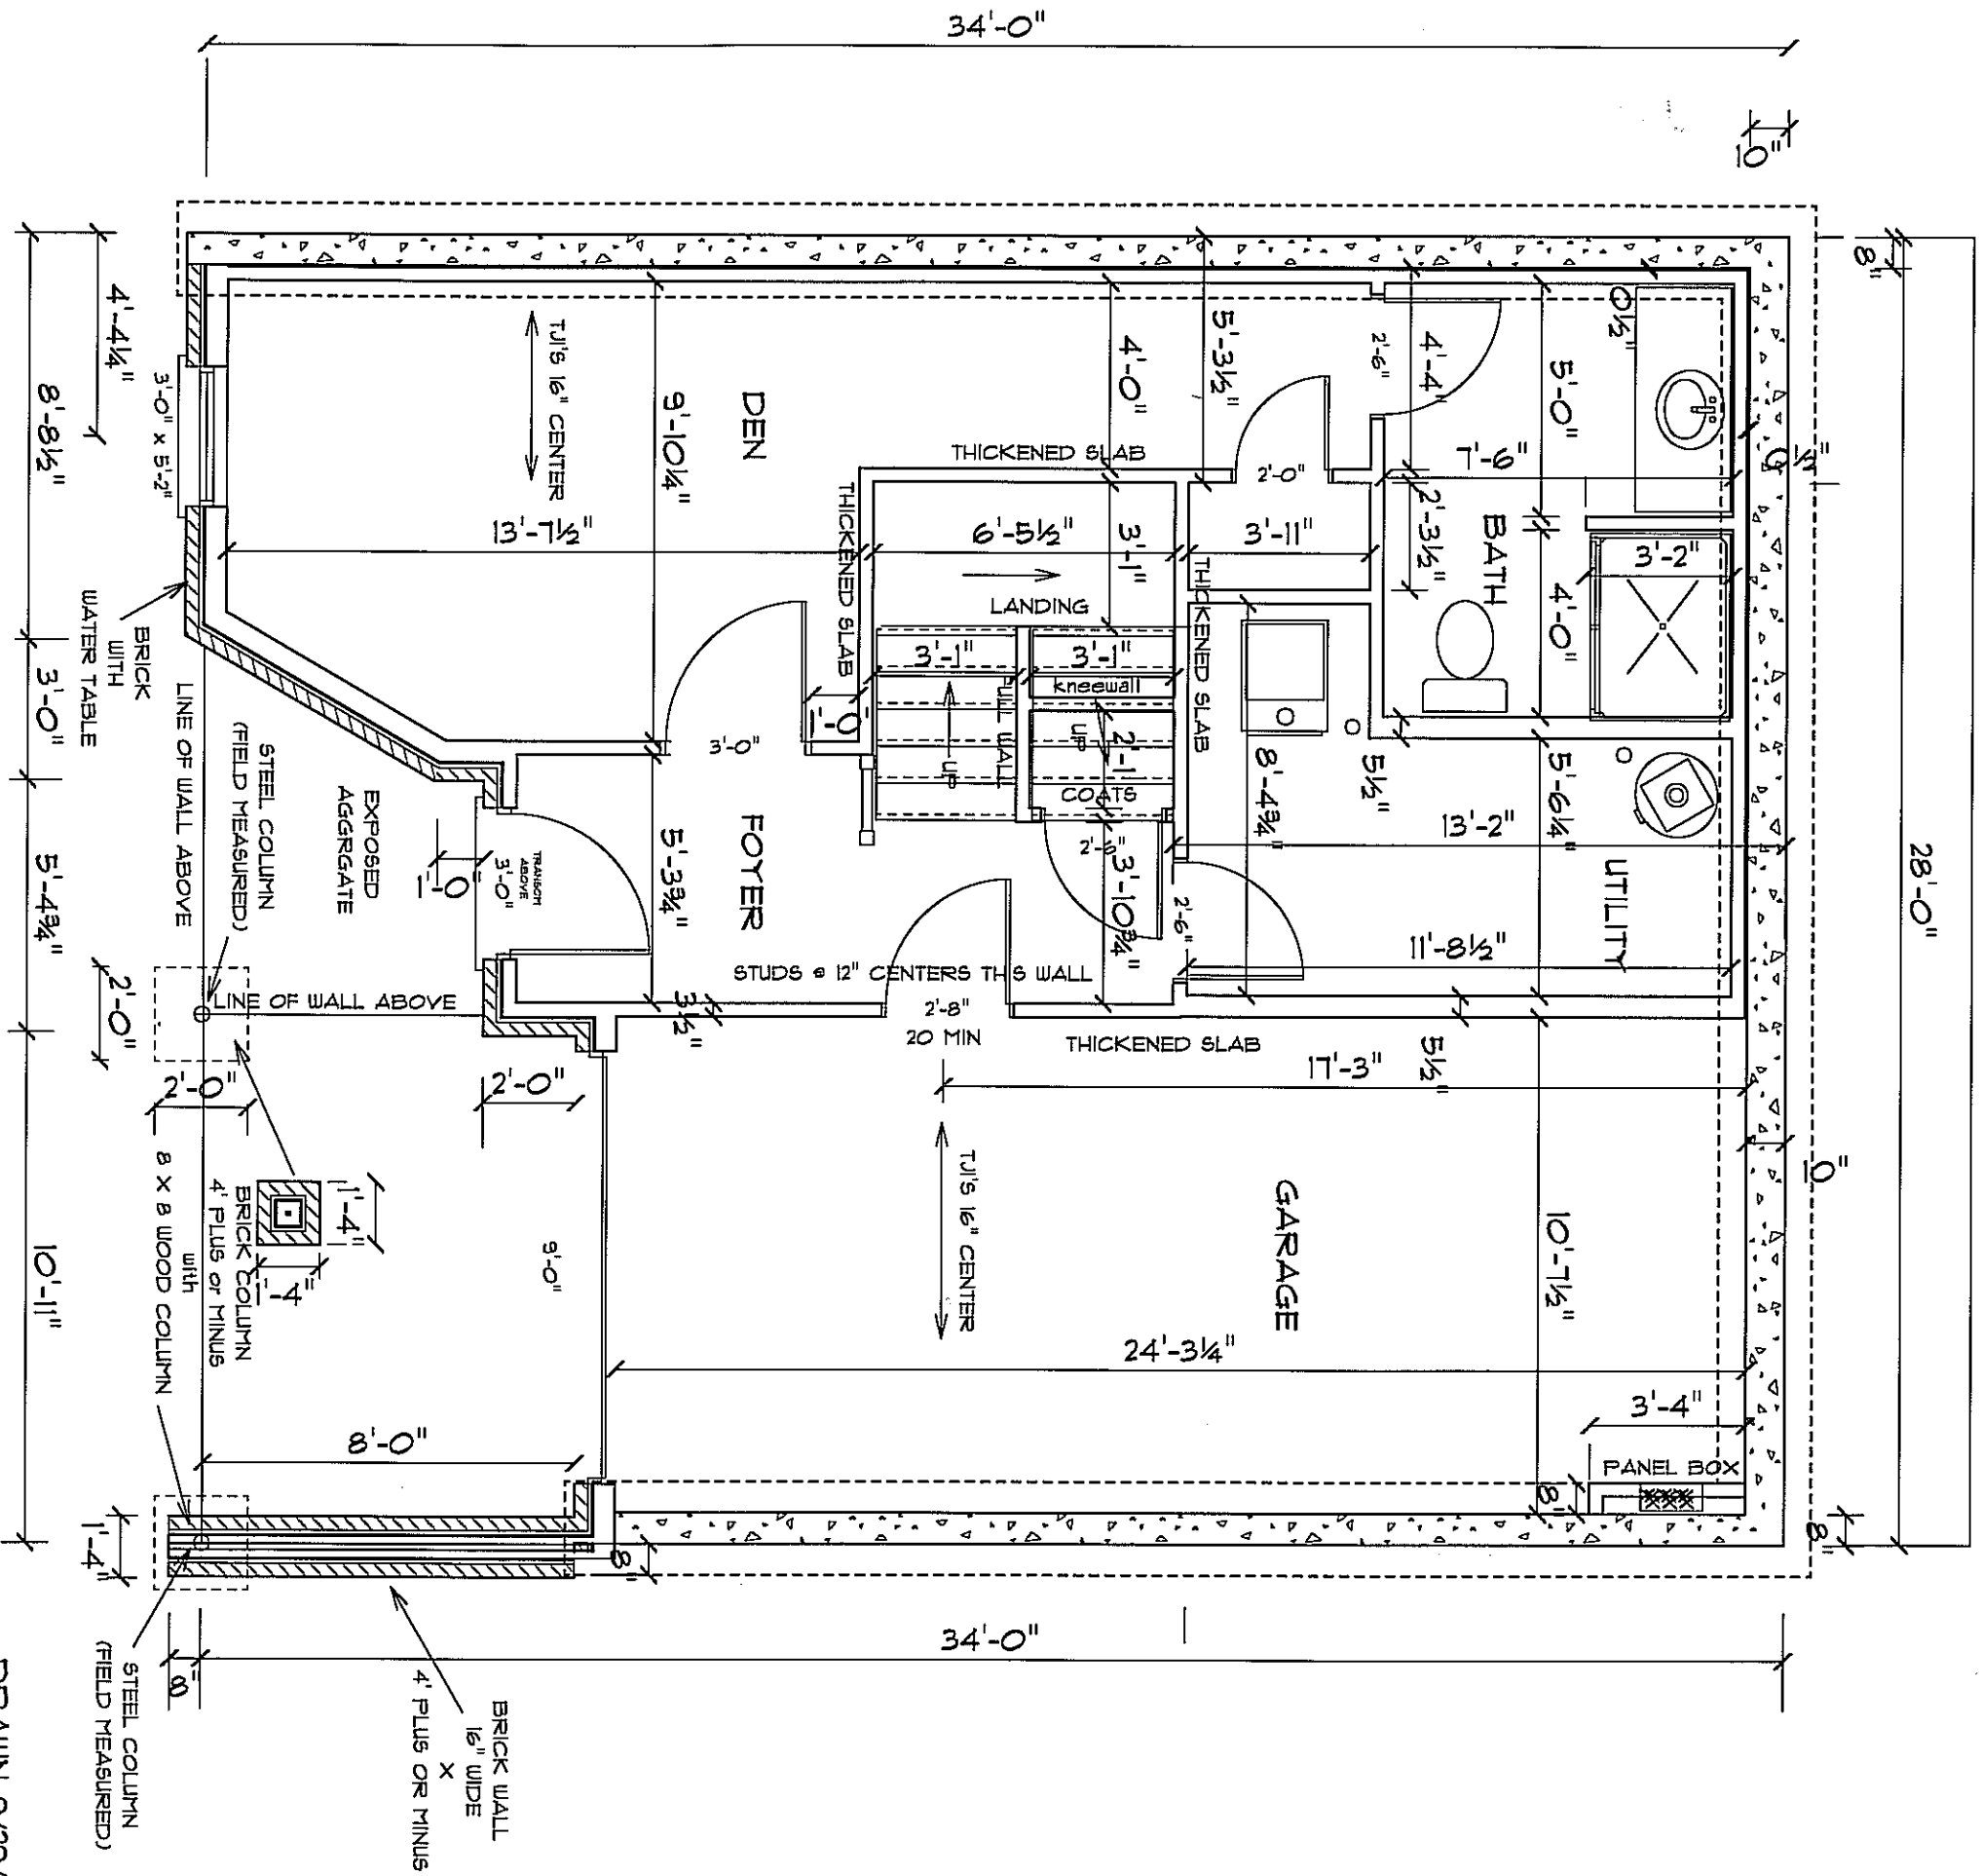

# AVON BASEMENT

SCALE: 1/4" = 1'

DRAWN 9/29/08  
GJS